


JUANITA K HAMMONS HALL FOR THE
 PERFORMING ARTS
 HAMMONS PRKY. & CHERRY ST.
 MISSOURI STATE UNIVERSITY
 SPRINGFIELD MISSOURI 65897

MISSOURI STATE THESPIAN 2010
 GROUNDPLAN AND
 ROTATED CENTERLINE SECTION
 SCALE 3/16" = 1'-0"
 DEC. 7 2010

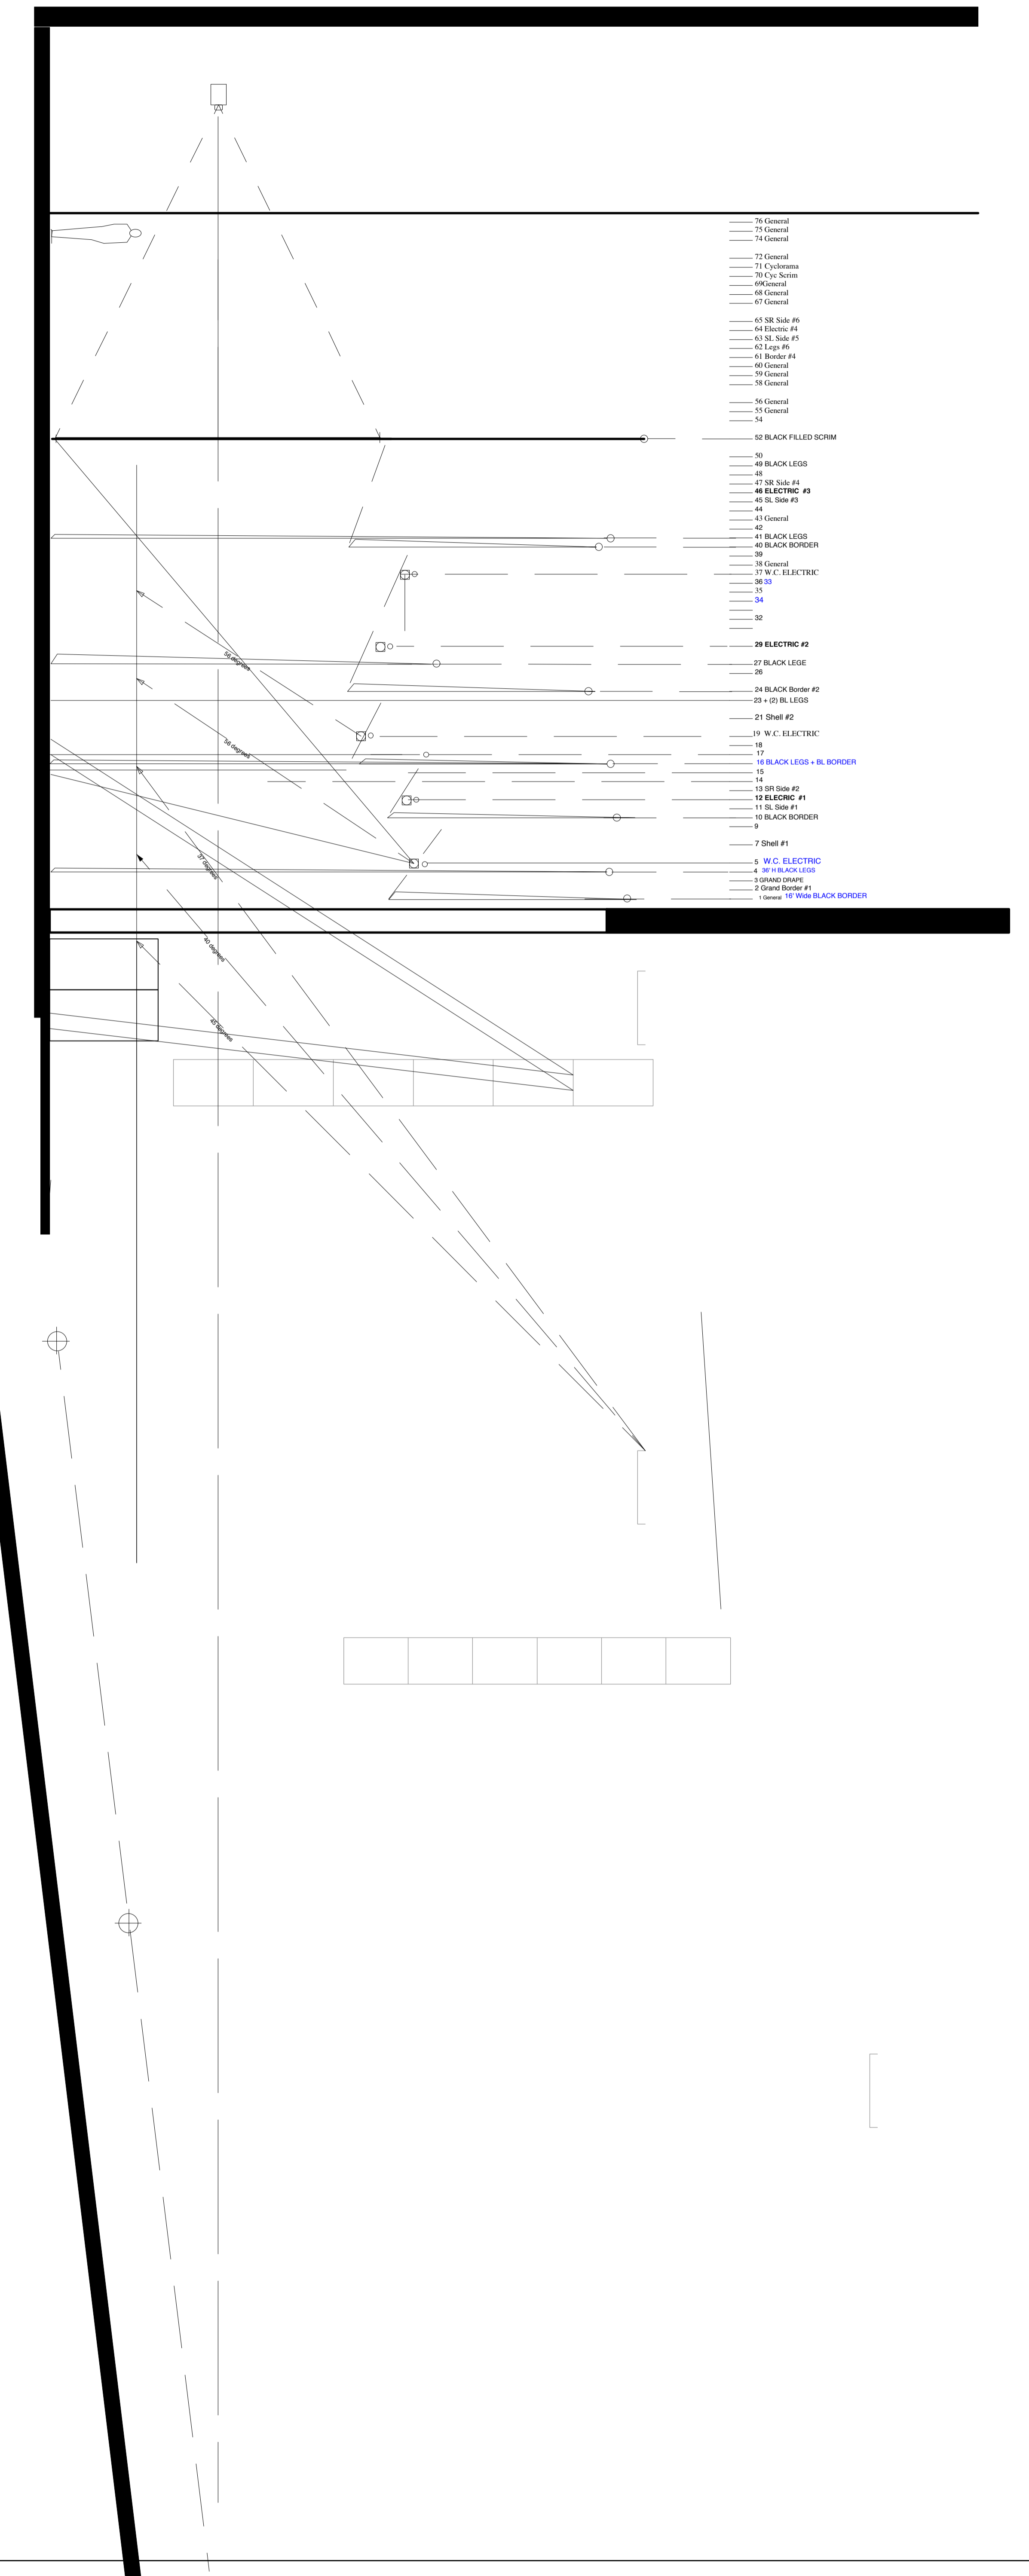

- 76 General
- 74 General
- 72 General
